

CONCEPTUAL SITE PLAN


PRELIMINARY

REVISIONS

REV.	DATE	DESCRIPTION	DWN.	CKD.	APP.

PND ENGINEERS, INC.
 9360 Glacier Hwy, Ste. 100
 Juneau, Alaska 99801
 Phone: 907-586-2093
 Fax: 907-586-2099
 www.pnd-anc.com

DESIGN: CRS CHECKED: CRS SCALE: SCALE IN FEET
 DRAWN: PJD APPROVED: CRS 0 60 120 FT.

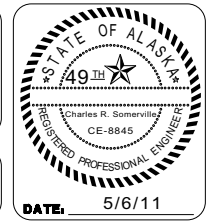


**CITY OF PETERSBURG
 SCOW BAY BOAT HAULOUT RAMP**

SHEET TITLE: **CONCEPT 1**

PN&D PROJECT NO. 112025 DWG. FILE:

1
SHEET 1 OF 2

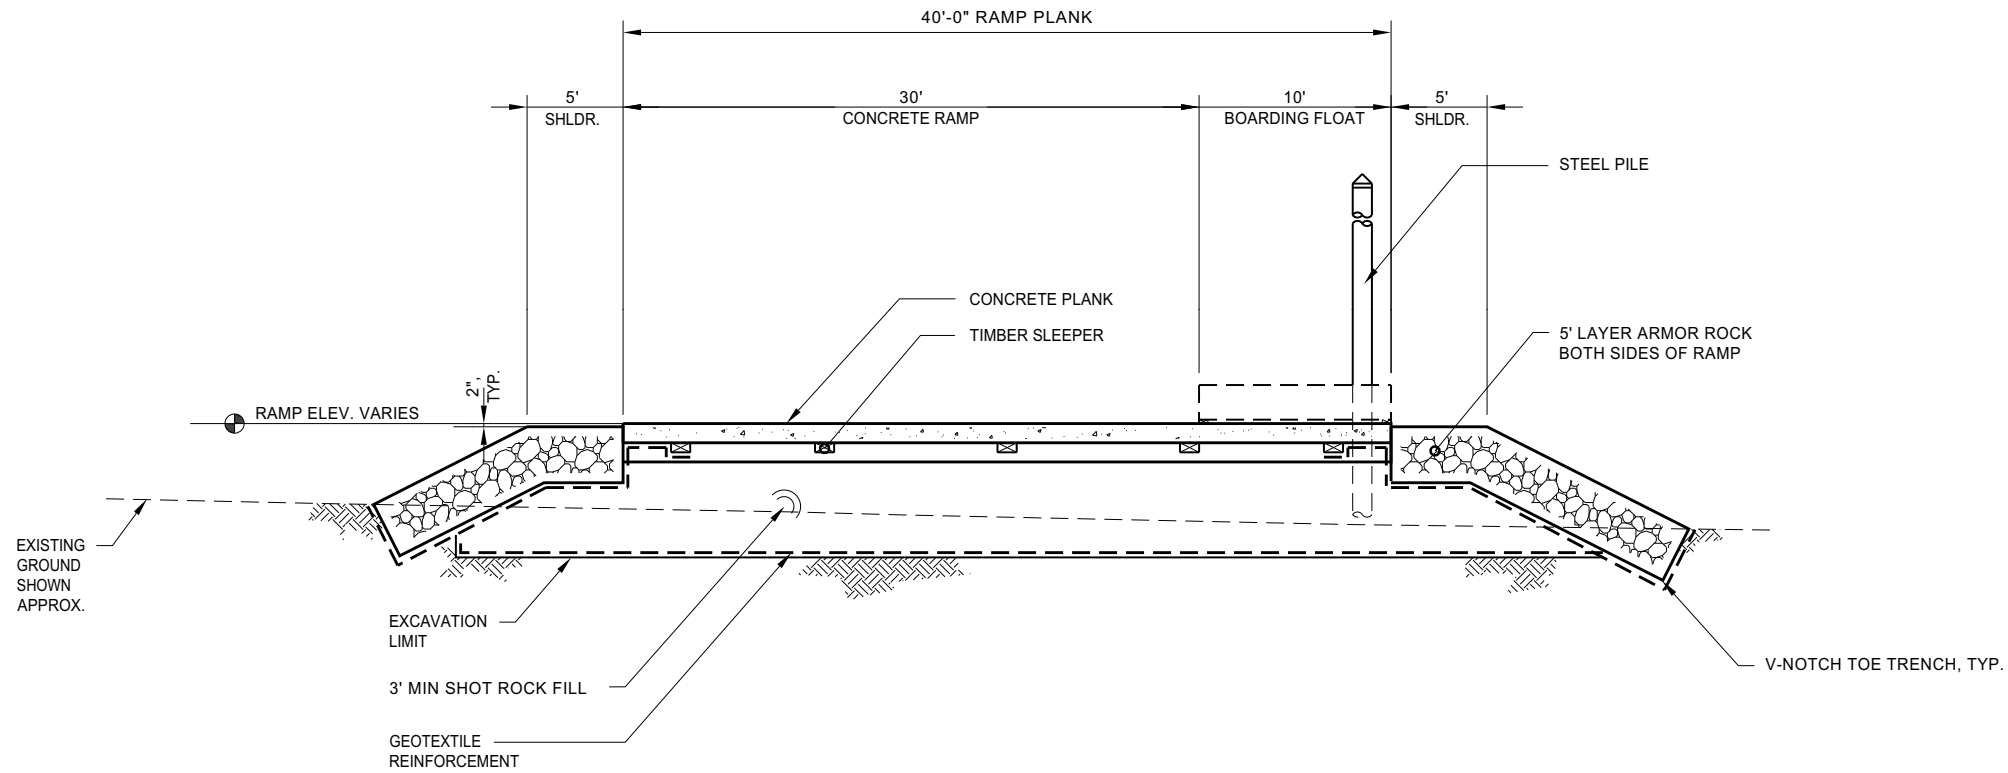

A
1 CONCEPTUAL SECTION
BOAT HAULOUT RAMP


PRELIMINARY

REVISIONS					
REV.	DATE	DESCRIPTION	DWN.	CKD.	APP.

PND
ENGINEERS, INC.

9360 Glacier Hwy, Ste. 100
Juneau, Alaska 99801
Phone: 907-586-2093
Fax: 907-586-2099
www.pnd-anc.com

DESIGN: CRS CHECKED: CRS SCALE: NTS
DRAWN: PJD APPROVED: CRS

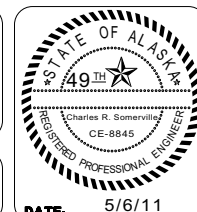

**CITY OF PETERSBURG
SCOW BAY BOAT HAULOUT RAMP**

SHEET TITLE: **TYPICAL SECTION**

PHAD PROJECT NO.: 112025 DWG. FILE:

2
SHEET
2 OF 2